
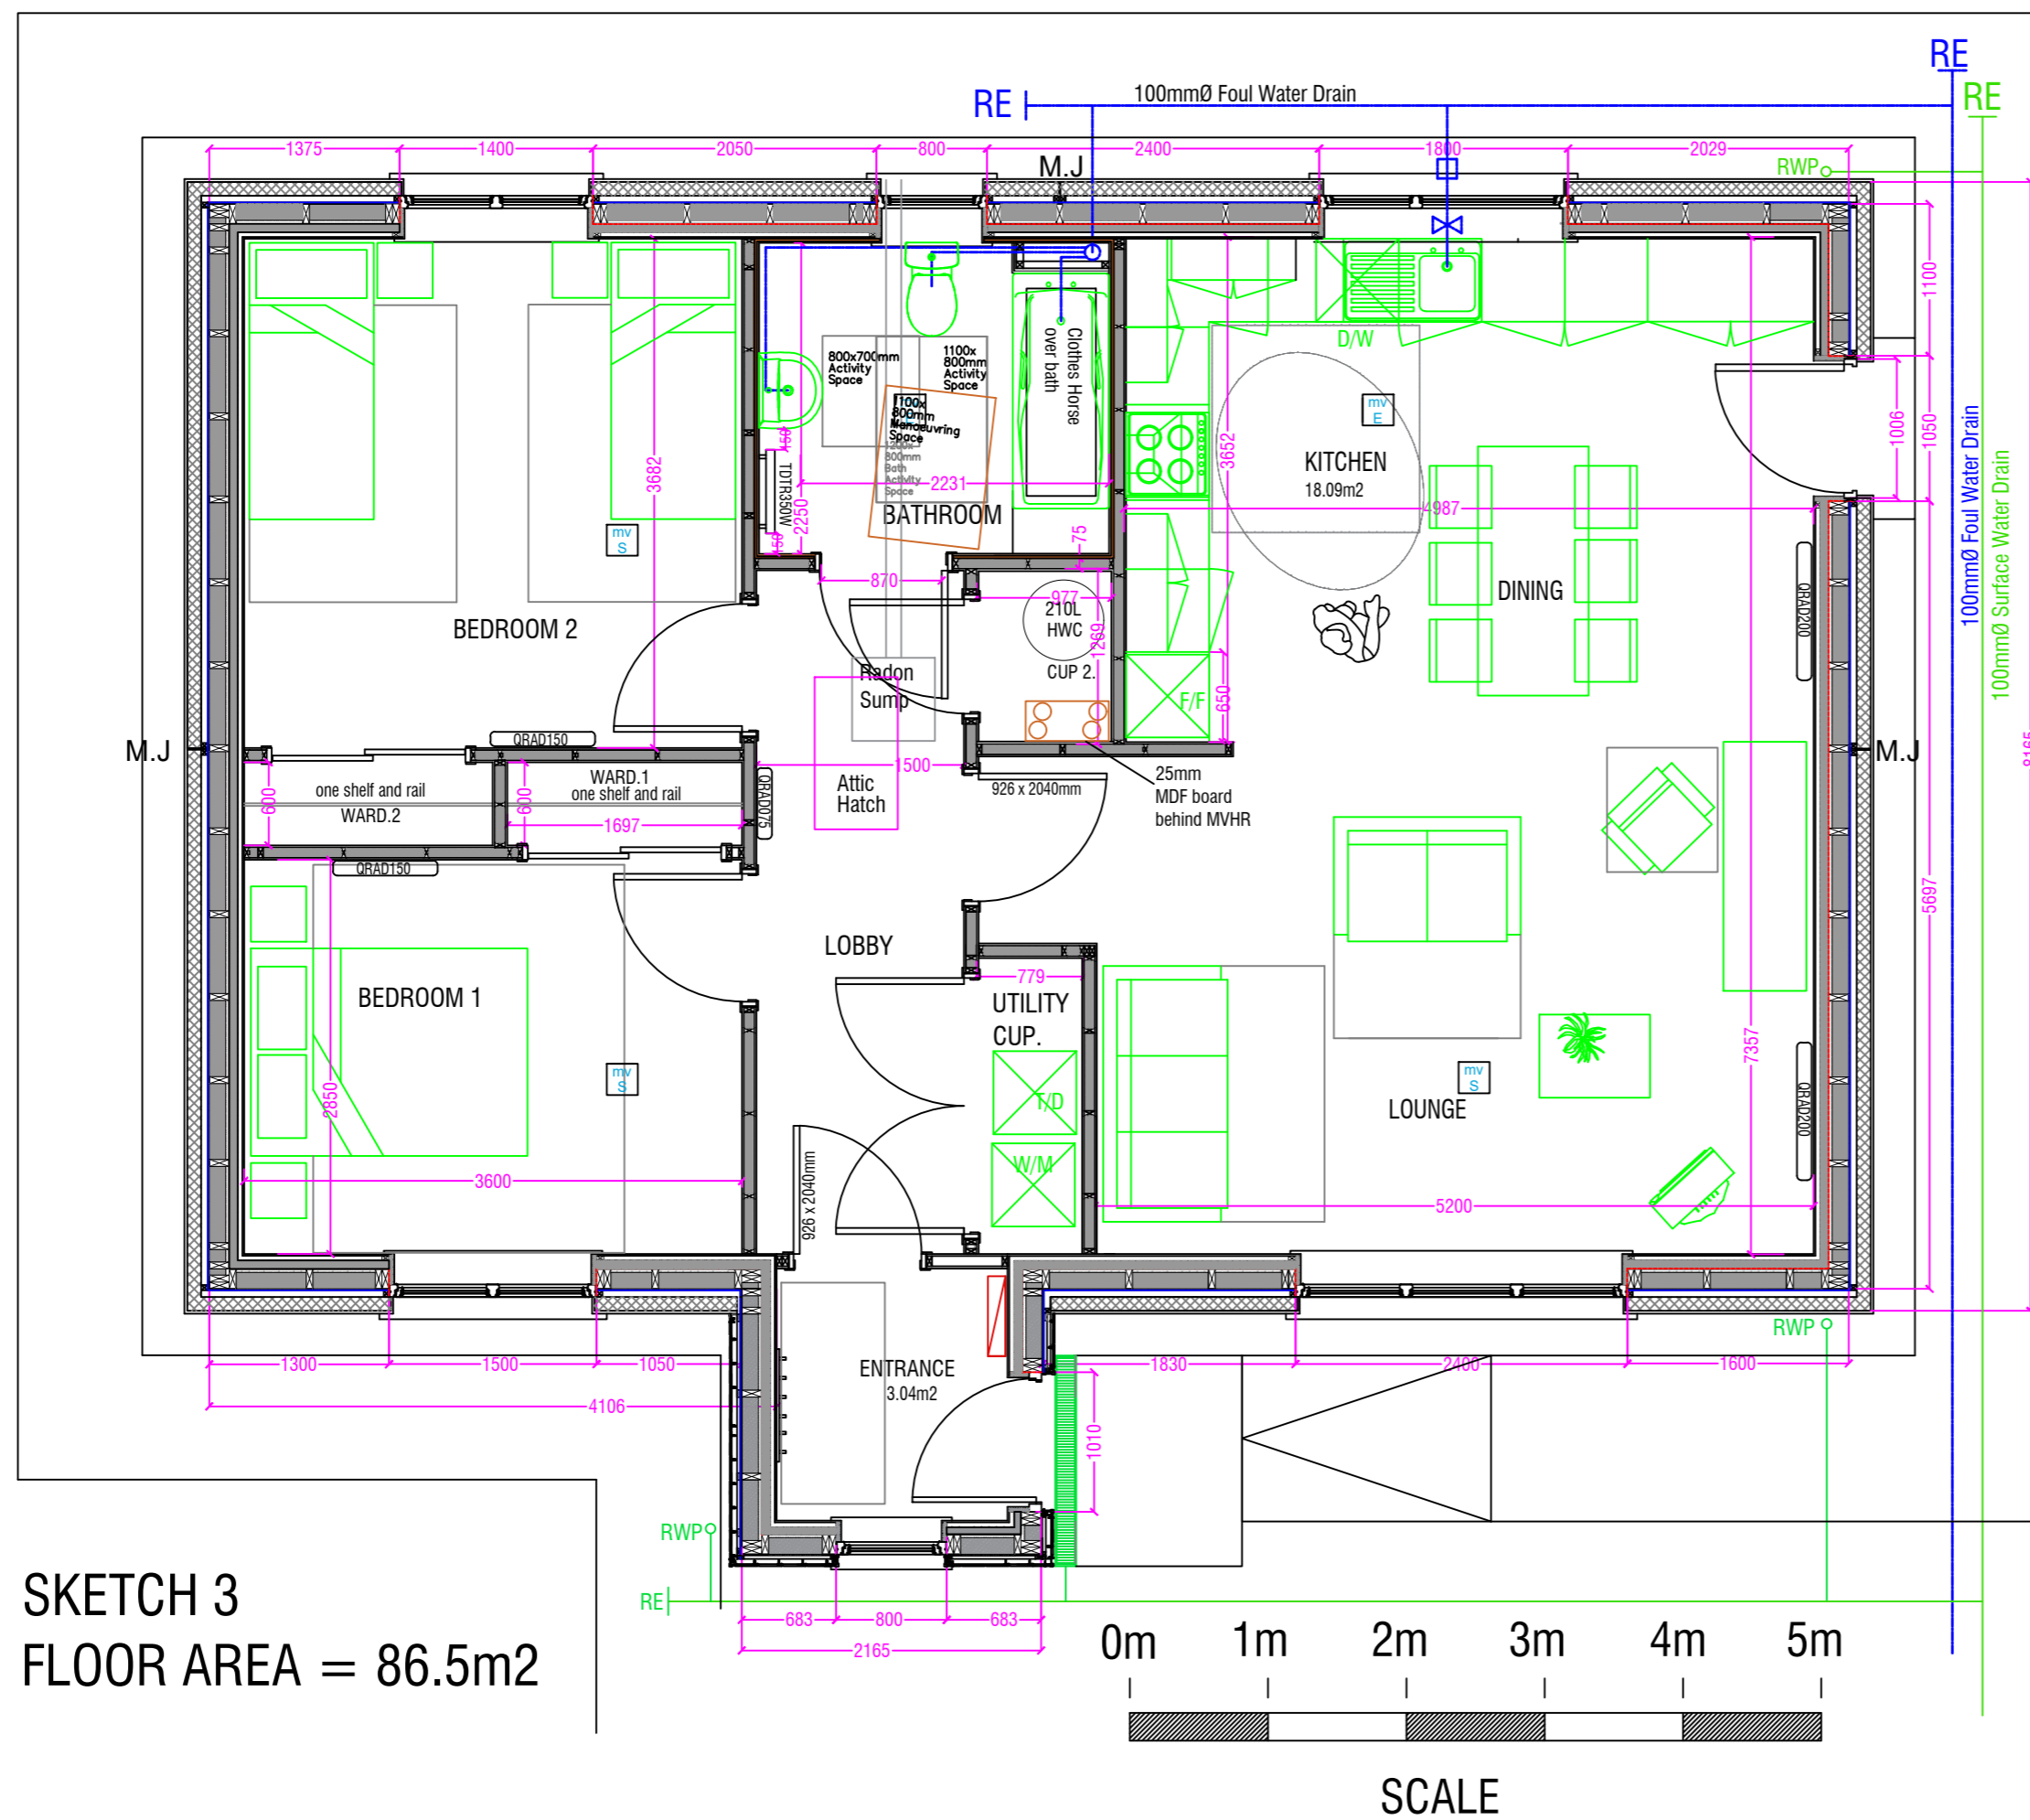



This drawing is copyright of R. Clouston Ltd and may not be reproduced without permission. To be read in conjunction with specification and all relevant drawings. Contractor to check dimension on site. Do not scale from drawing.

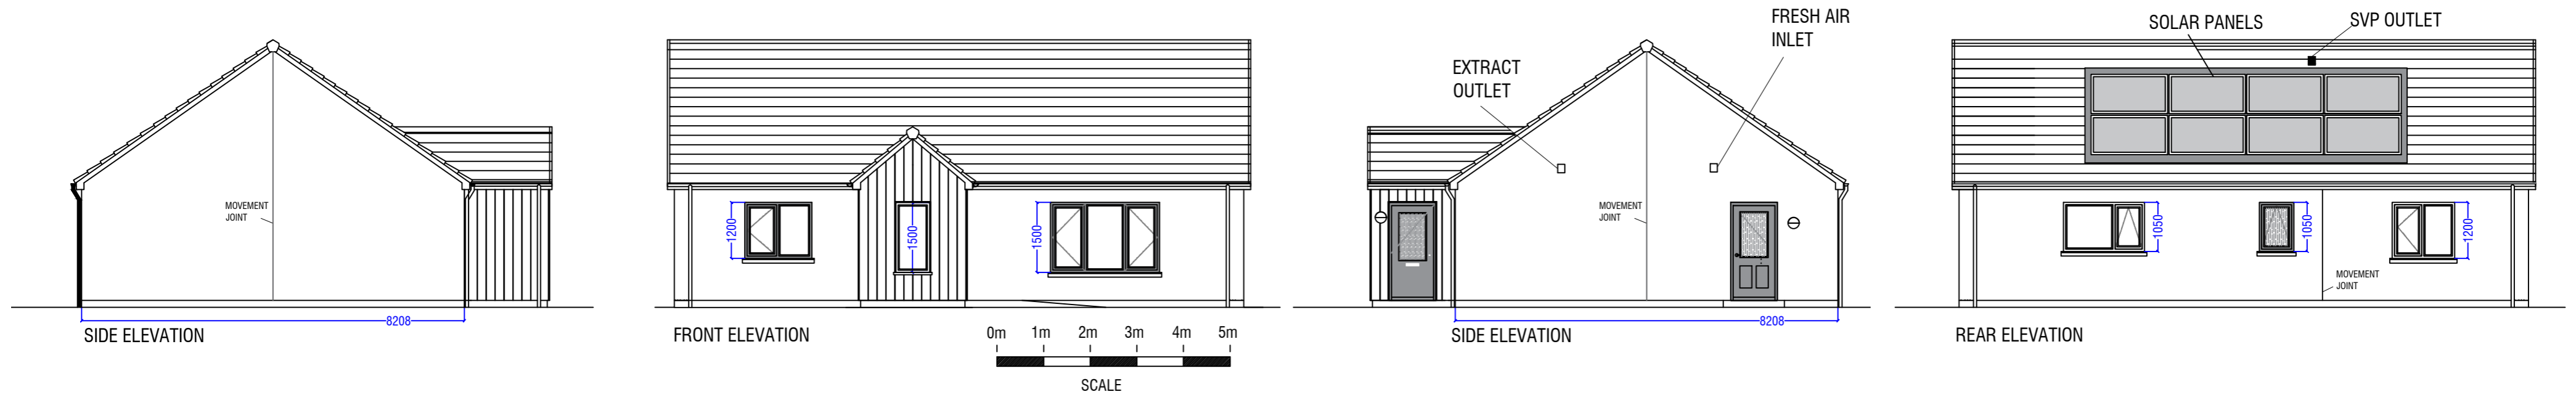

SKETCH 3
FLOOR AREA = 86.5m²

Amendments:

 R Clouston Ltd 10 Grainshore Drive Hatston Industrial Estate Kirkwall Orkney KW15 1GG Tel : 01856 877914 Fax: 01856 877014 Email: enquiries@r-clouston.co.uk Web: www.r-clouston.co.uk	CLIENT: ROUSAY, EGILSAY & WYRE DEVELOPMENT TRUST PROJECT: PROPOSED NEW HOUSING JOHNSTON'S ROAD ROUSAY ORKNEY			
	DRAWING: SKETCH PLAN & ELEVATIONS			
SCALE : 1:50/1:100		A2		
Ref: J8614	Date: 06/2022	Drawing No: Sk3	Amid: -	